



QUOTATION & CONTRACT

CLIENT: Comstock Township

6138 King Hwy

Kalamazoo, MI 49048

CONTACT: Jodi Stefforia

DATE: 5/5/22

PHONE: 269-381-2360

e-mail: jstefforia@comstockmi.gov

JOB DESCRIPTION: monument & Gateway signs

Sign Type A- B design 18" x 70" x 102" double sided synthetic stone & stucco monument sign. Monument painted four colors with logo. Sign columns are 48" tall x 18" wide. Sign base will be inset from the columns made of synthetic/stucco stone.

Sign supported by 2pc 4" round poles direct buried with ready mix concrete

Back of sign: DDA logo, no 'Welcome To'

Sign costs 10,213.00 Install 650.00

Sign type B: 3pc 39" x 54" Sign body to be made of aluminum painted one color sw6253 Olympus white (gray)

Sign cap is synthetic stucco painted one color PMS 654 dark Blue

Face lettering is 1/4" acrylic painted 7 colors. All lettering is stud mounted into sign

Back of all signs will have applied vinyl lettering saying HAVE A NICE DAY

- one side of the sign will have flush mounted screws painted to match the cabinet so that we can fasten the letters inside the cabinets
- Sign posts are 6x6x10' with 96" PVC posts sleeves painted one color black
- Sign cost \$14,450.00
- Install 3 signs within the township cost \$1950.00

Sign permit by township

TOTAL COST \$27,263.00

PROJECT COMPLETION: 6 weeks

Any changes in job description & specifications as shown may result in additional charges. No returns will be accepted without written authorization of Sign Impressions.

TERMS: 50% down, balance upon completion *\$13,431.50*

SUBMITTED BY Paul Havenaar **DATE** 5/5/22

This Quotation & Contract is valid for 30 days.

The above prices, specifications, conditions and terms of this contract are hereby accepted. Sign Impressions is authorized to perform the work as specified.


Signed: *[Signature]* Date: 5.6.22
(Please sign & return, thank you)

3929 Ravine Road • Kalamazoo, Michigan 49006
Ph. (269) 382-5152 Fax • (269) 382-6822

On Back of sign: just
Comstock Center logo
no 'Welcome To'

5.6.22

type A final

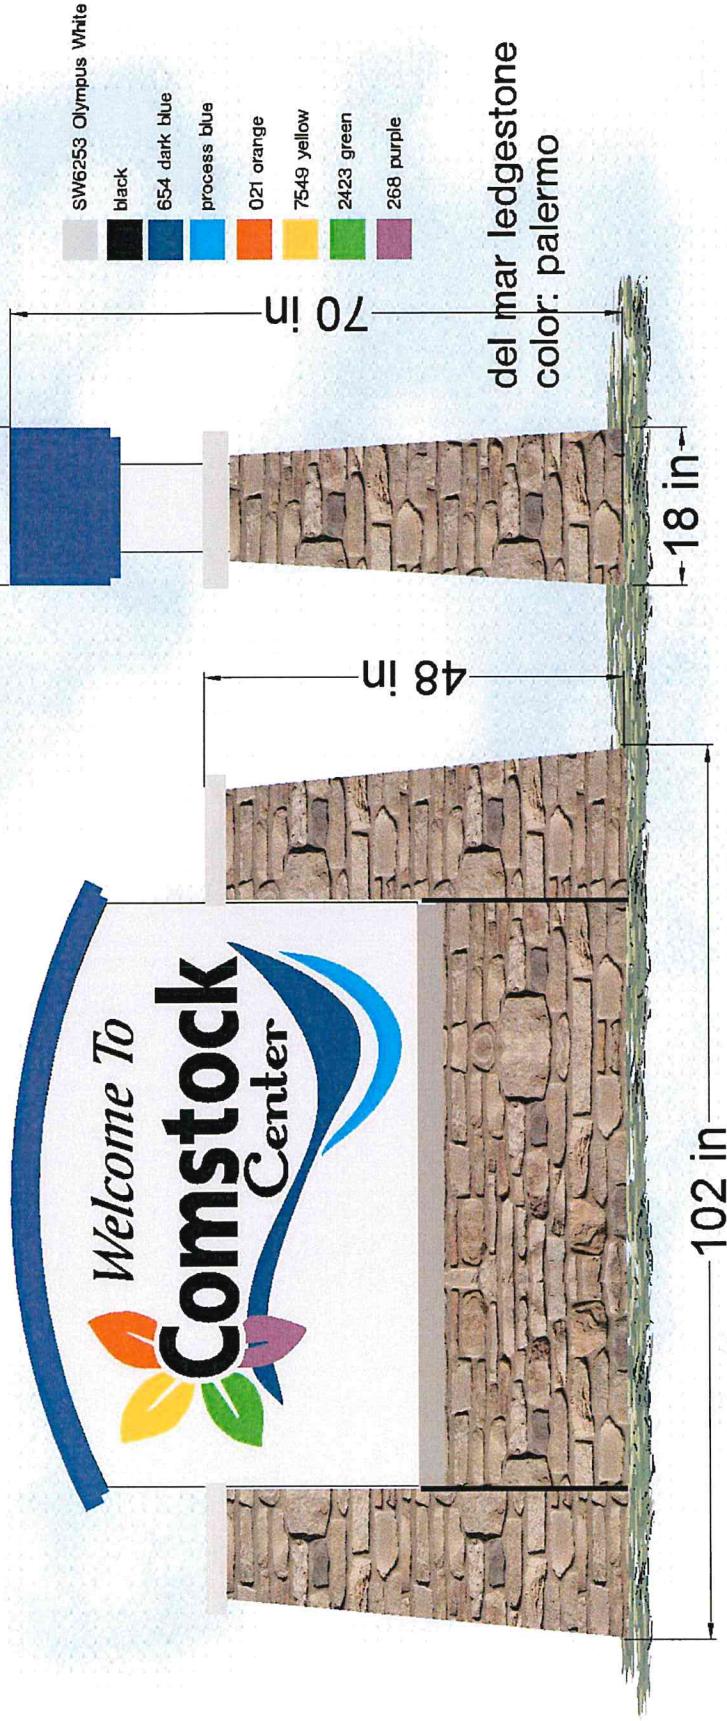

Sign Impressions
Creating Signs That Get Noticed.
Really noticed.

Lighted & Non-Lighted Signs
Sandblasted Wood
23K Gold Leaf
3-D Carved Lettering
Screen Printing & Embroidery
Digital Printing
Vehicle Lettering & Graphics

www.signimpressionsinc.com

sign type A final

JOB DESCRIPTION:

DRAWN BY: PH


APPROVED BY:

DATE: 05-5-22

ph. 269-382-5152
3929 Ravine Road, Kalamazoo, MI

ALL THE IDEAS, DESIGN, ARRANGEMENTS, DRAWINGS AND SPECIFICATIONS ARE THE PROPERTY OF SIGN IMPRESSIONS INC. AND ARE NOT TO BE REPRODUCED OR USED IN ANY MANNER WITHOUT THE WRITTEN PERMISSION OF SIGN IMPRESSIONS INC. KALAMAZOO, MI 49005.

15-6-22

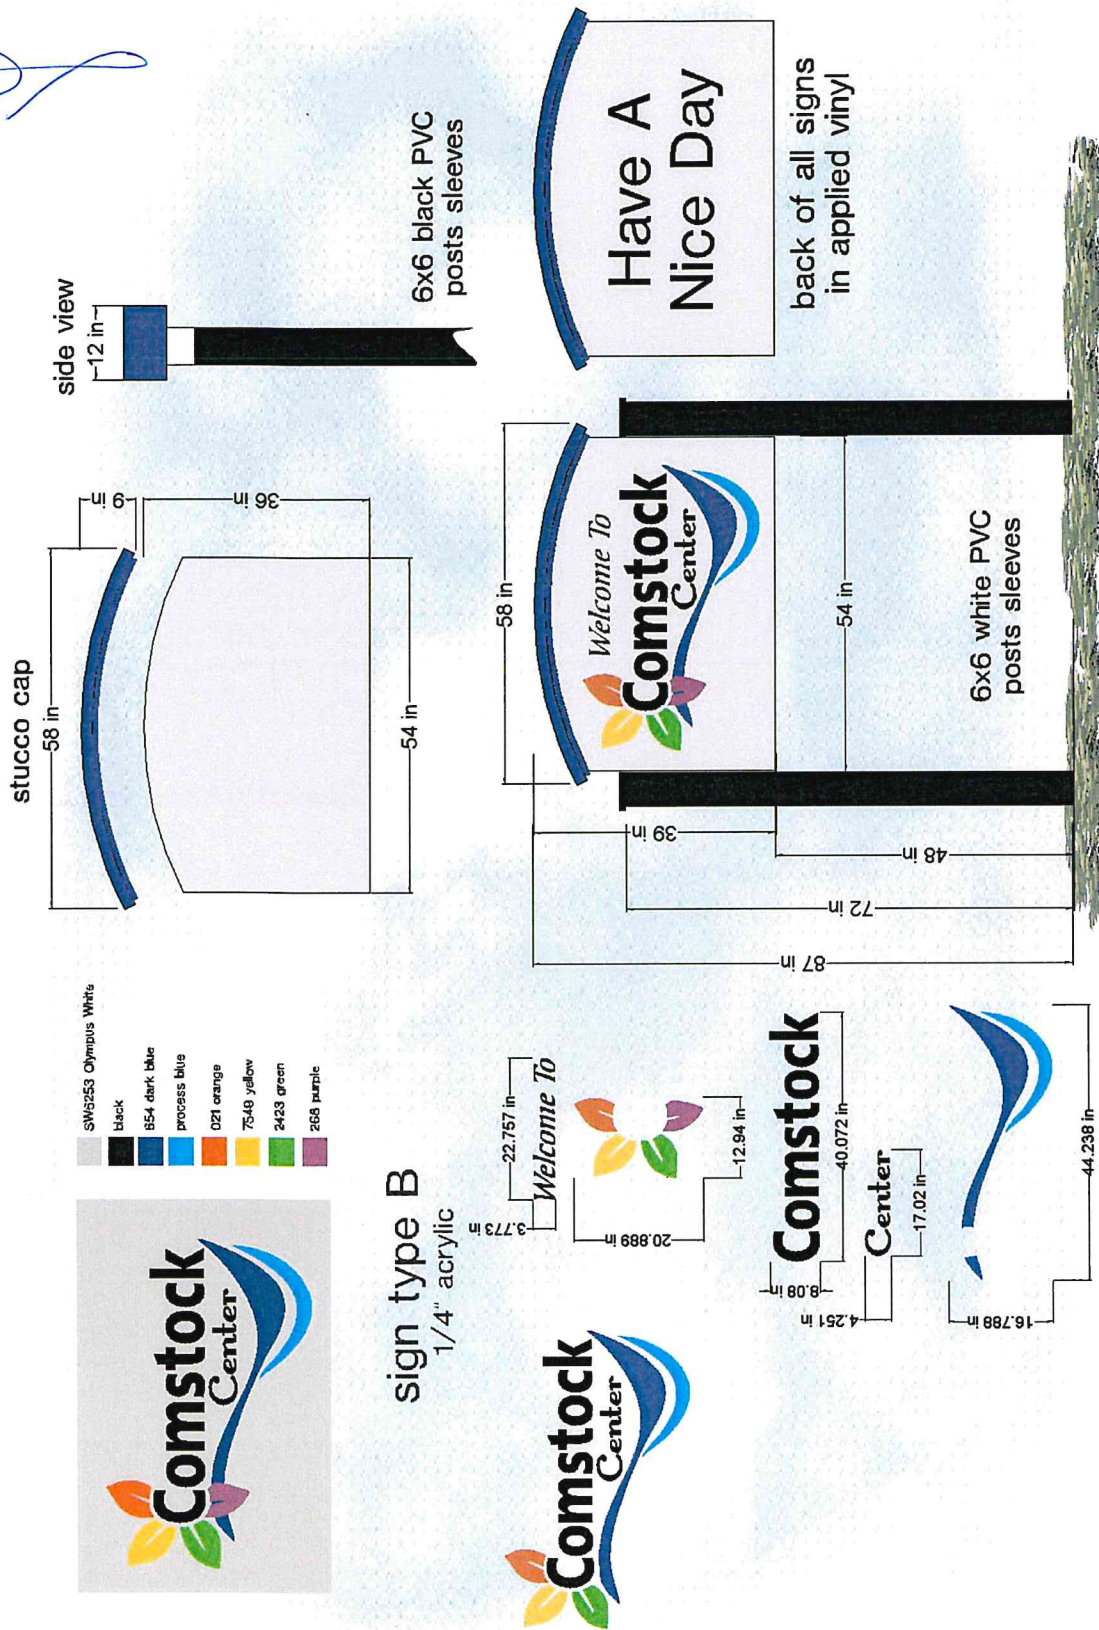

Creating Signs That Get Noticed.
Really noticed.

Lighted & Non-Lighted Signs
 Sandblasted Wood
 23K Gold Leaf
 3-D Carved Lettering
 Screen Printing & Embroidery
 Digital Printing
 Vehicle Lettering & Graphics

www.signimpressionsinc.com

sign type B final

JOB DESCRIPTION:

DRAWN BY: PH

APPROVED BY:

DATE: 05-5-22

ph. 269-382-5152
3929 Ravine Road, Kalamazoo, MI

ALL THE IDEAS, DESIGN, ARRANGEMENT, DIMENSIONS AND SPECIFICATIONS ARE THE PROPERTY OF SIGN IMPRESSIONS INC. KALAMAZOO MI 49001. ANY REUSE OR REPRODUCTION OF THIS DESIGN OR SPECIFICATIONS WITHOUT THE WRITTEN PERMISSION OF SIGN IMPRESSIONS INC. KALAMAZOO MI 49001.